


COUPE B-B

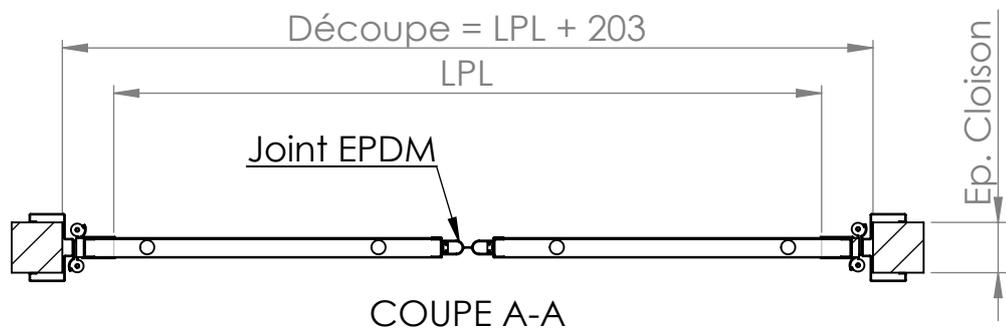

COUPE A-A

Type Porte :
SP920
2V

CLIENT :
 N° Cde :
 ECHELLE: 1:15
 30/10/2014

SPENLE 
 F - 57400 SARREBOURG
 Tél. +33 3 87 25 78 00
 Fax. +33 3 87 25 70 57