
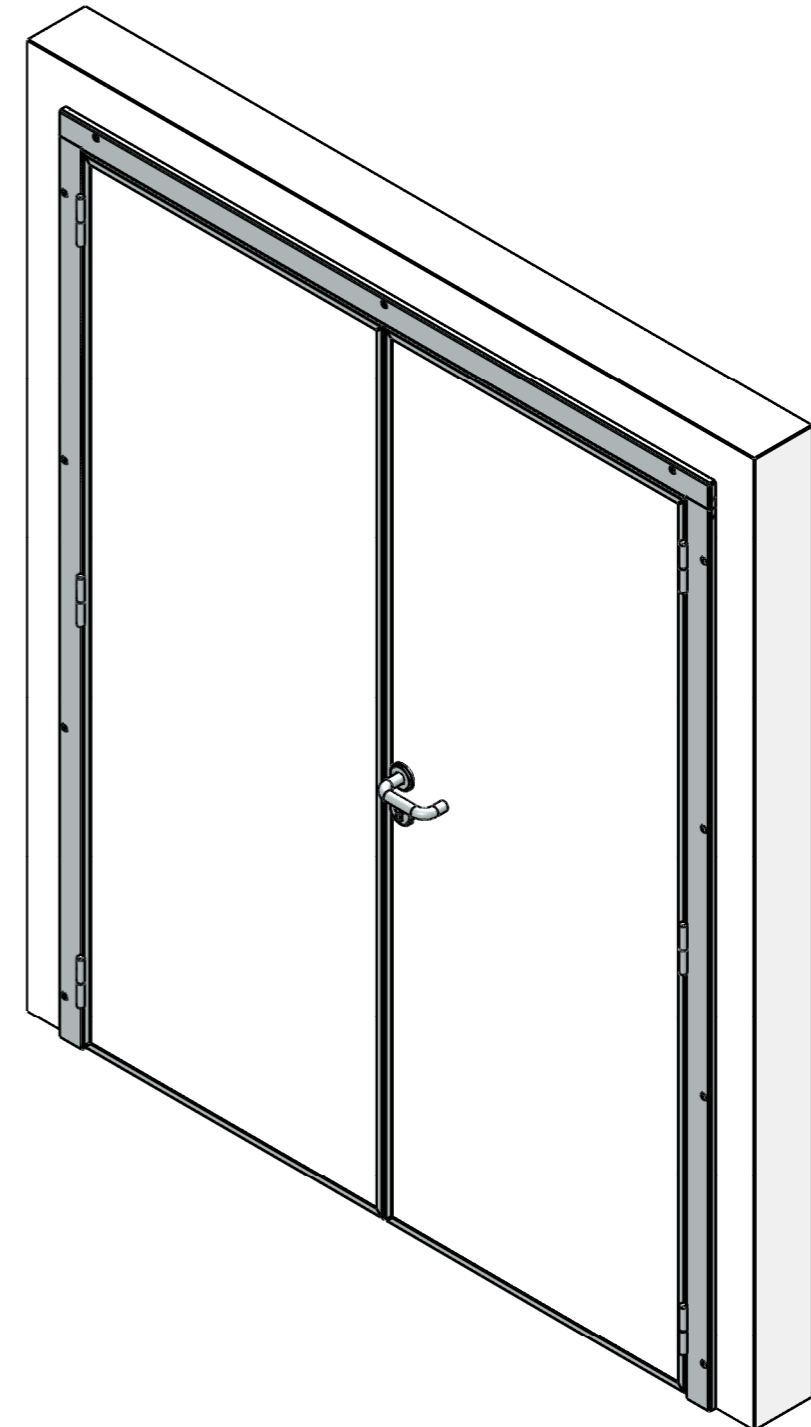


## Semi-insulated Service Door SP100 / SP110 / SP120

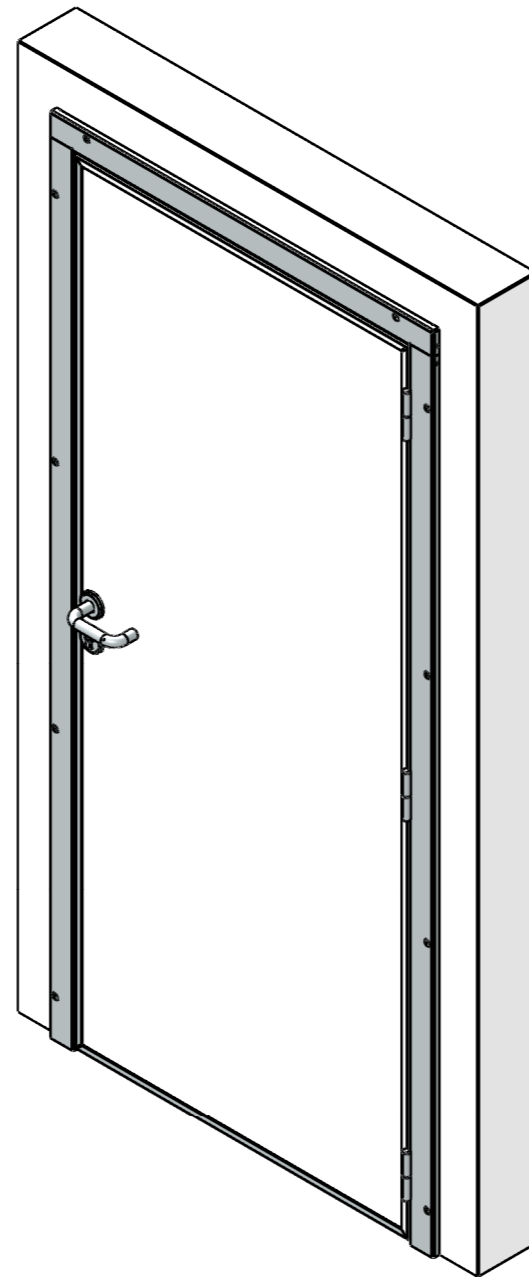

Leaf in :

- Pre-lacquered steel sheet (SP100)
- Polyester reinforced with fiberglass (SP110)
- 304L stainless steel sheet brushed finish (SP120)

Type Porte :


**SP100**  
**SP110**  
**SP120**

Semi-insulated Service Door

Stainless steel L shaped Frame

**SPENLE** 

F-57400 SARREBOURG  
+33 (0)3 87 25 78 00  
[www.spenle-international.com](http://www.spenle-international.com)  
[info@spenle-international.com](mailto:info@spenle-international.com)

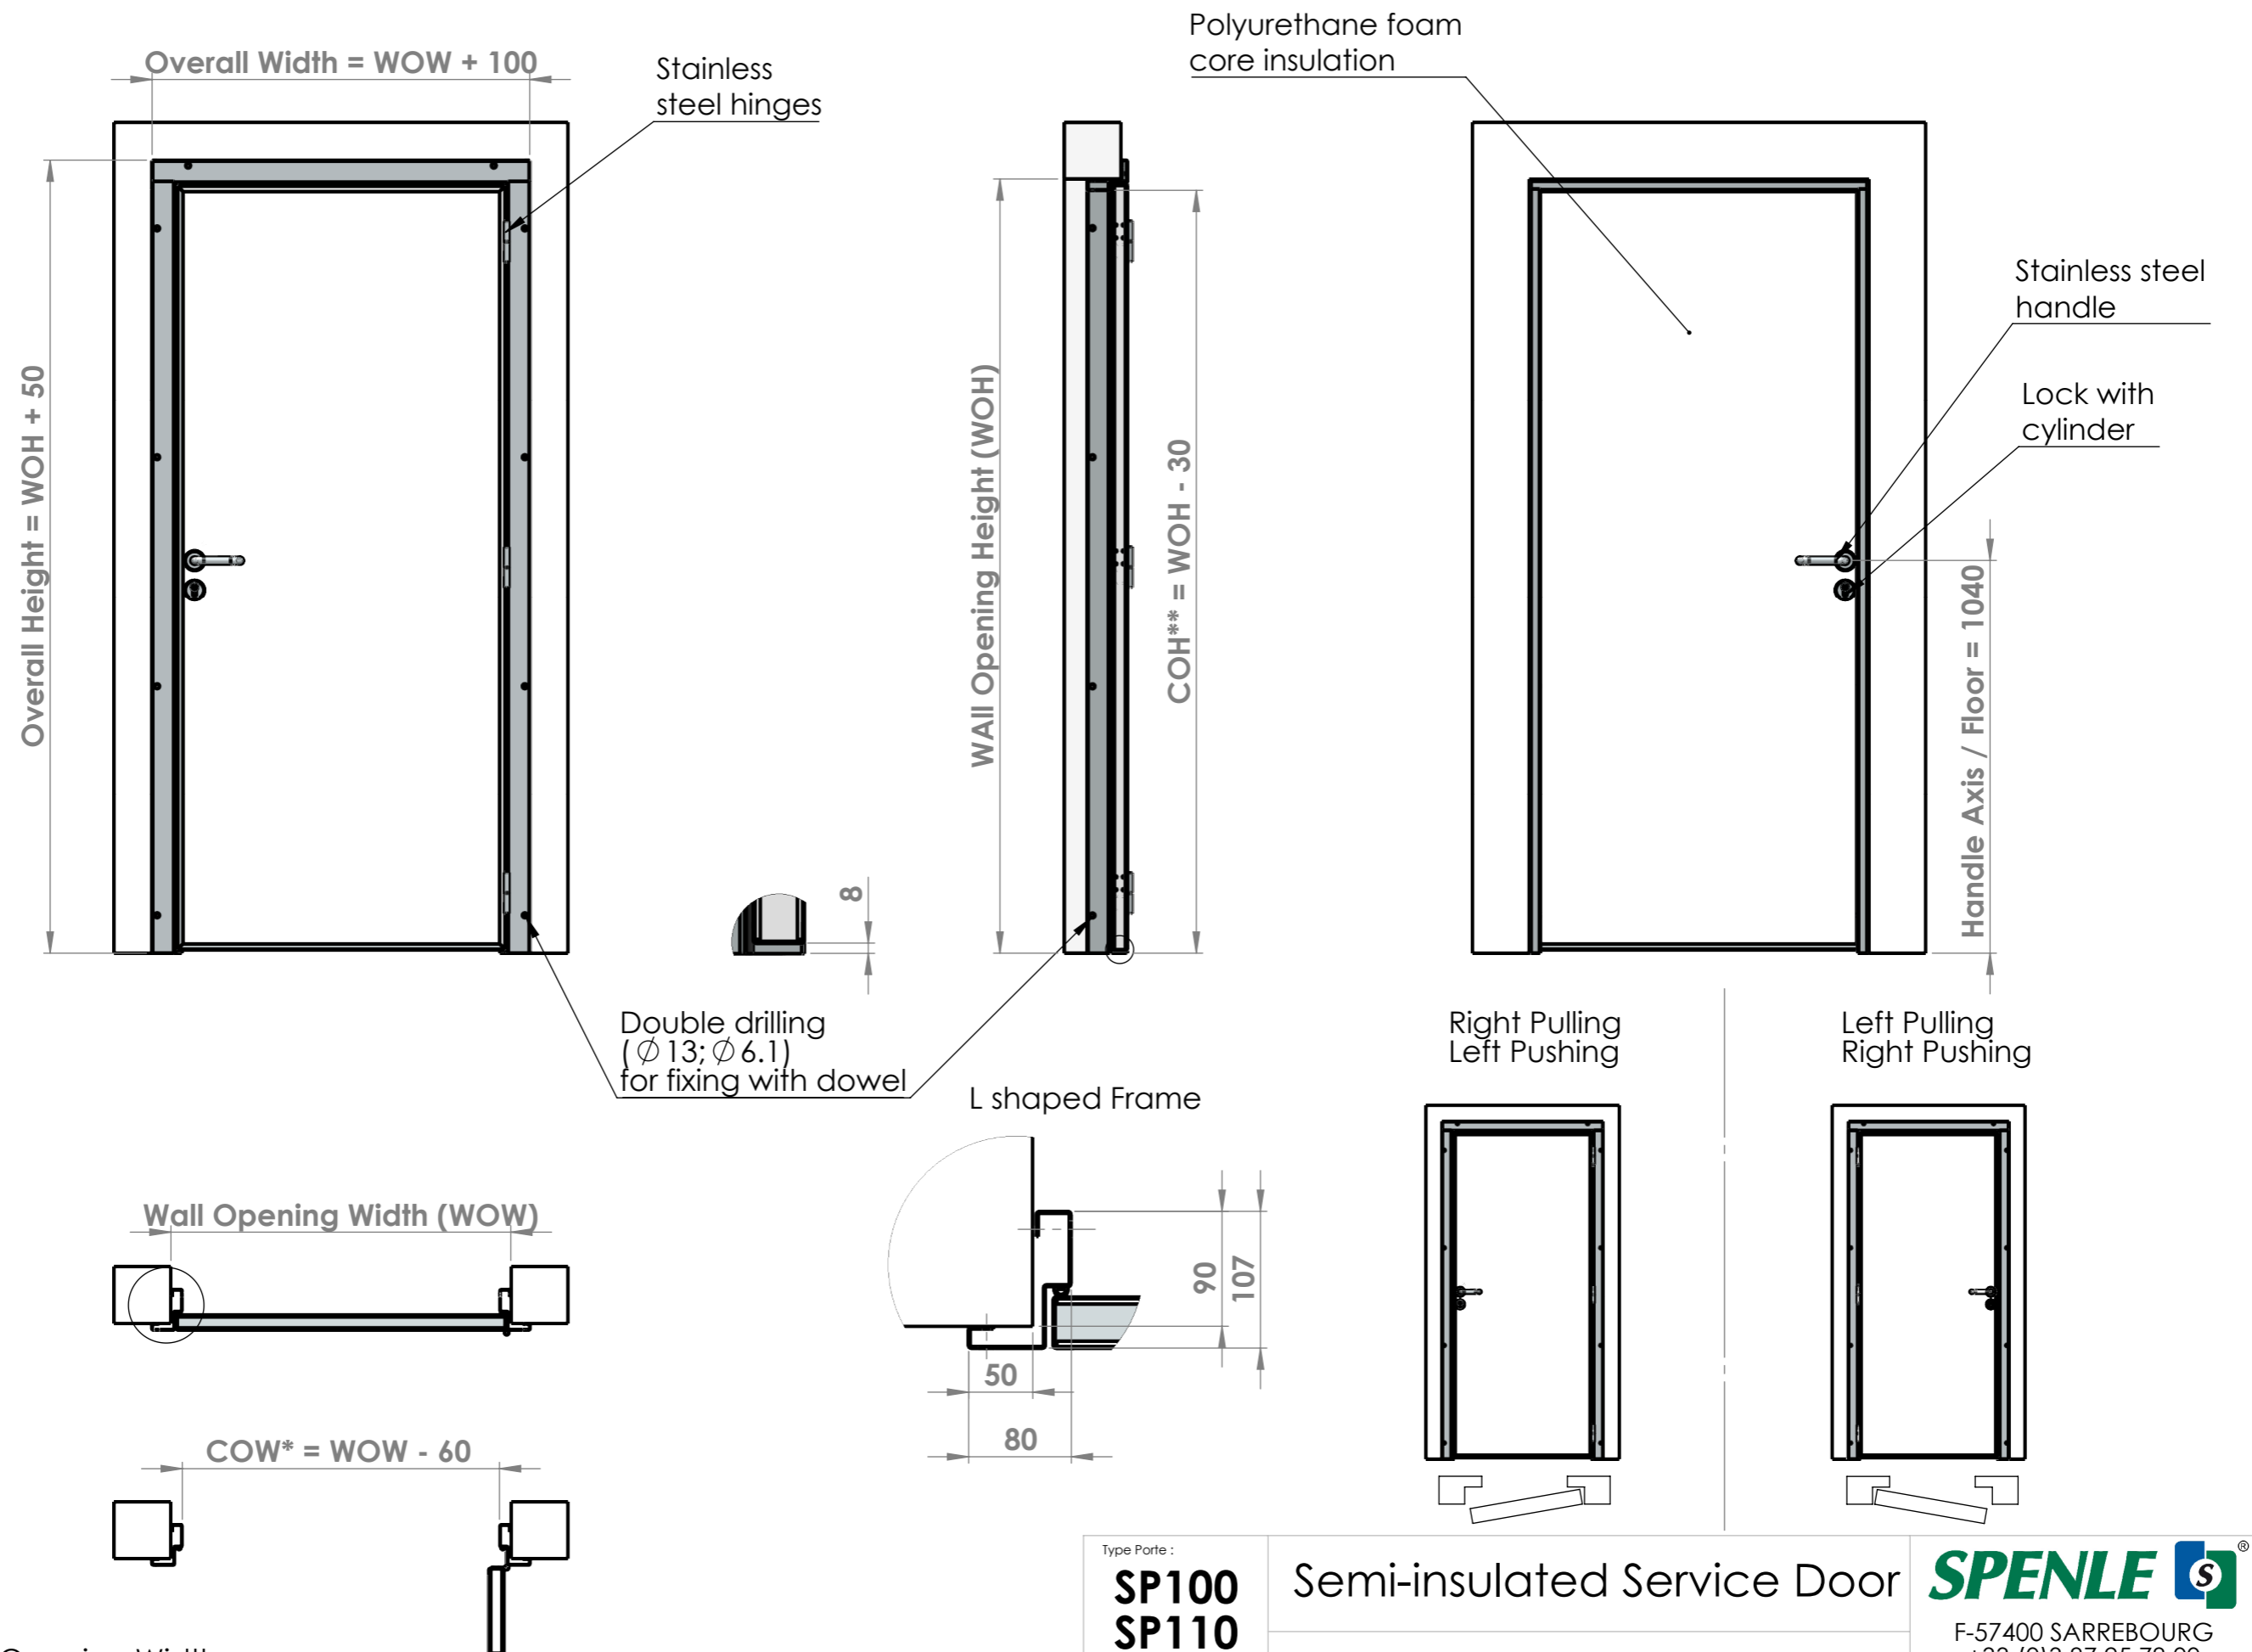

COW\* : Clear Opening Width  
COH\*\* : Clear Opening Height

Type Porte :


**SP100**  
**SP110**  
**SP120**

Semi-insulated Service Door

Stainless steel L shaped Frame

**SPENLE** 

F-57400 SARREBOURG  
+33 (0)3 87 25 78 00  
www.spenle-international.com  
info@spenle-international.com

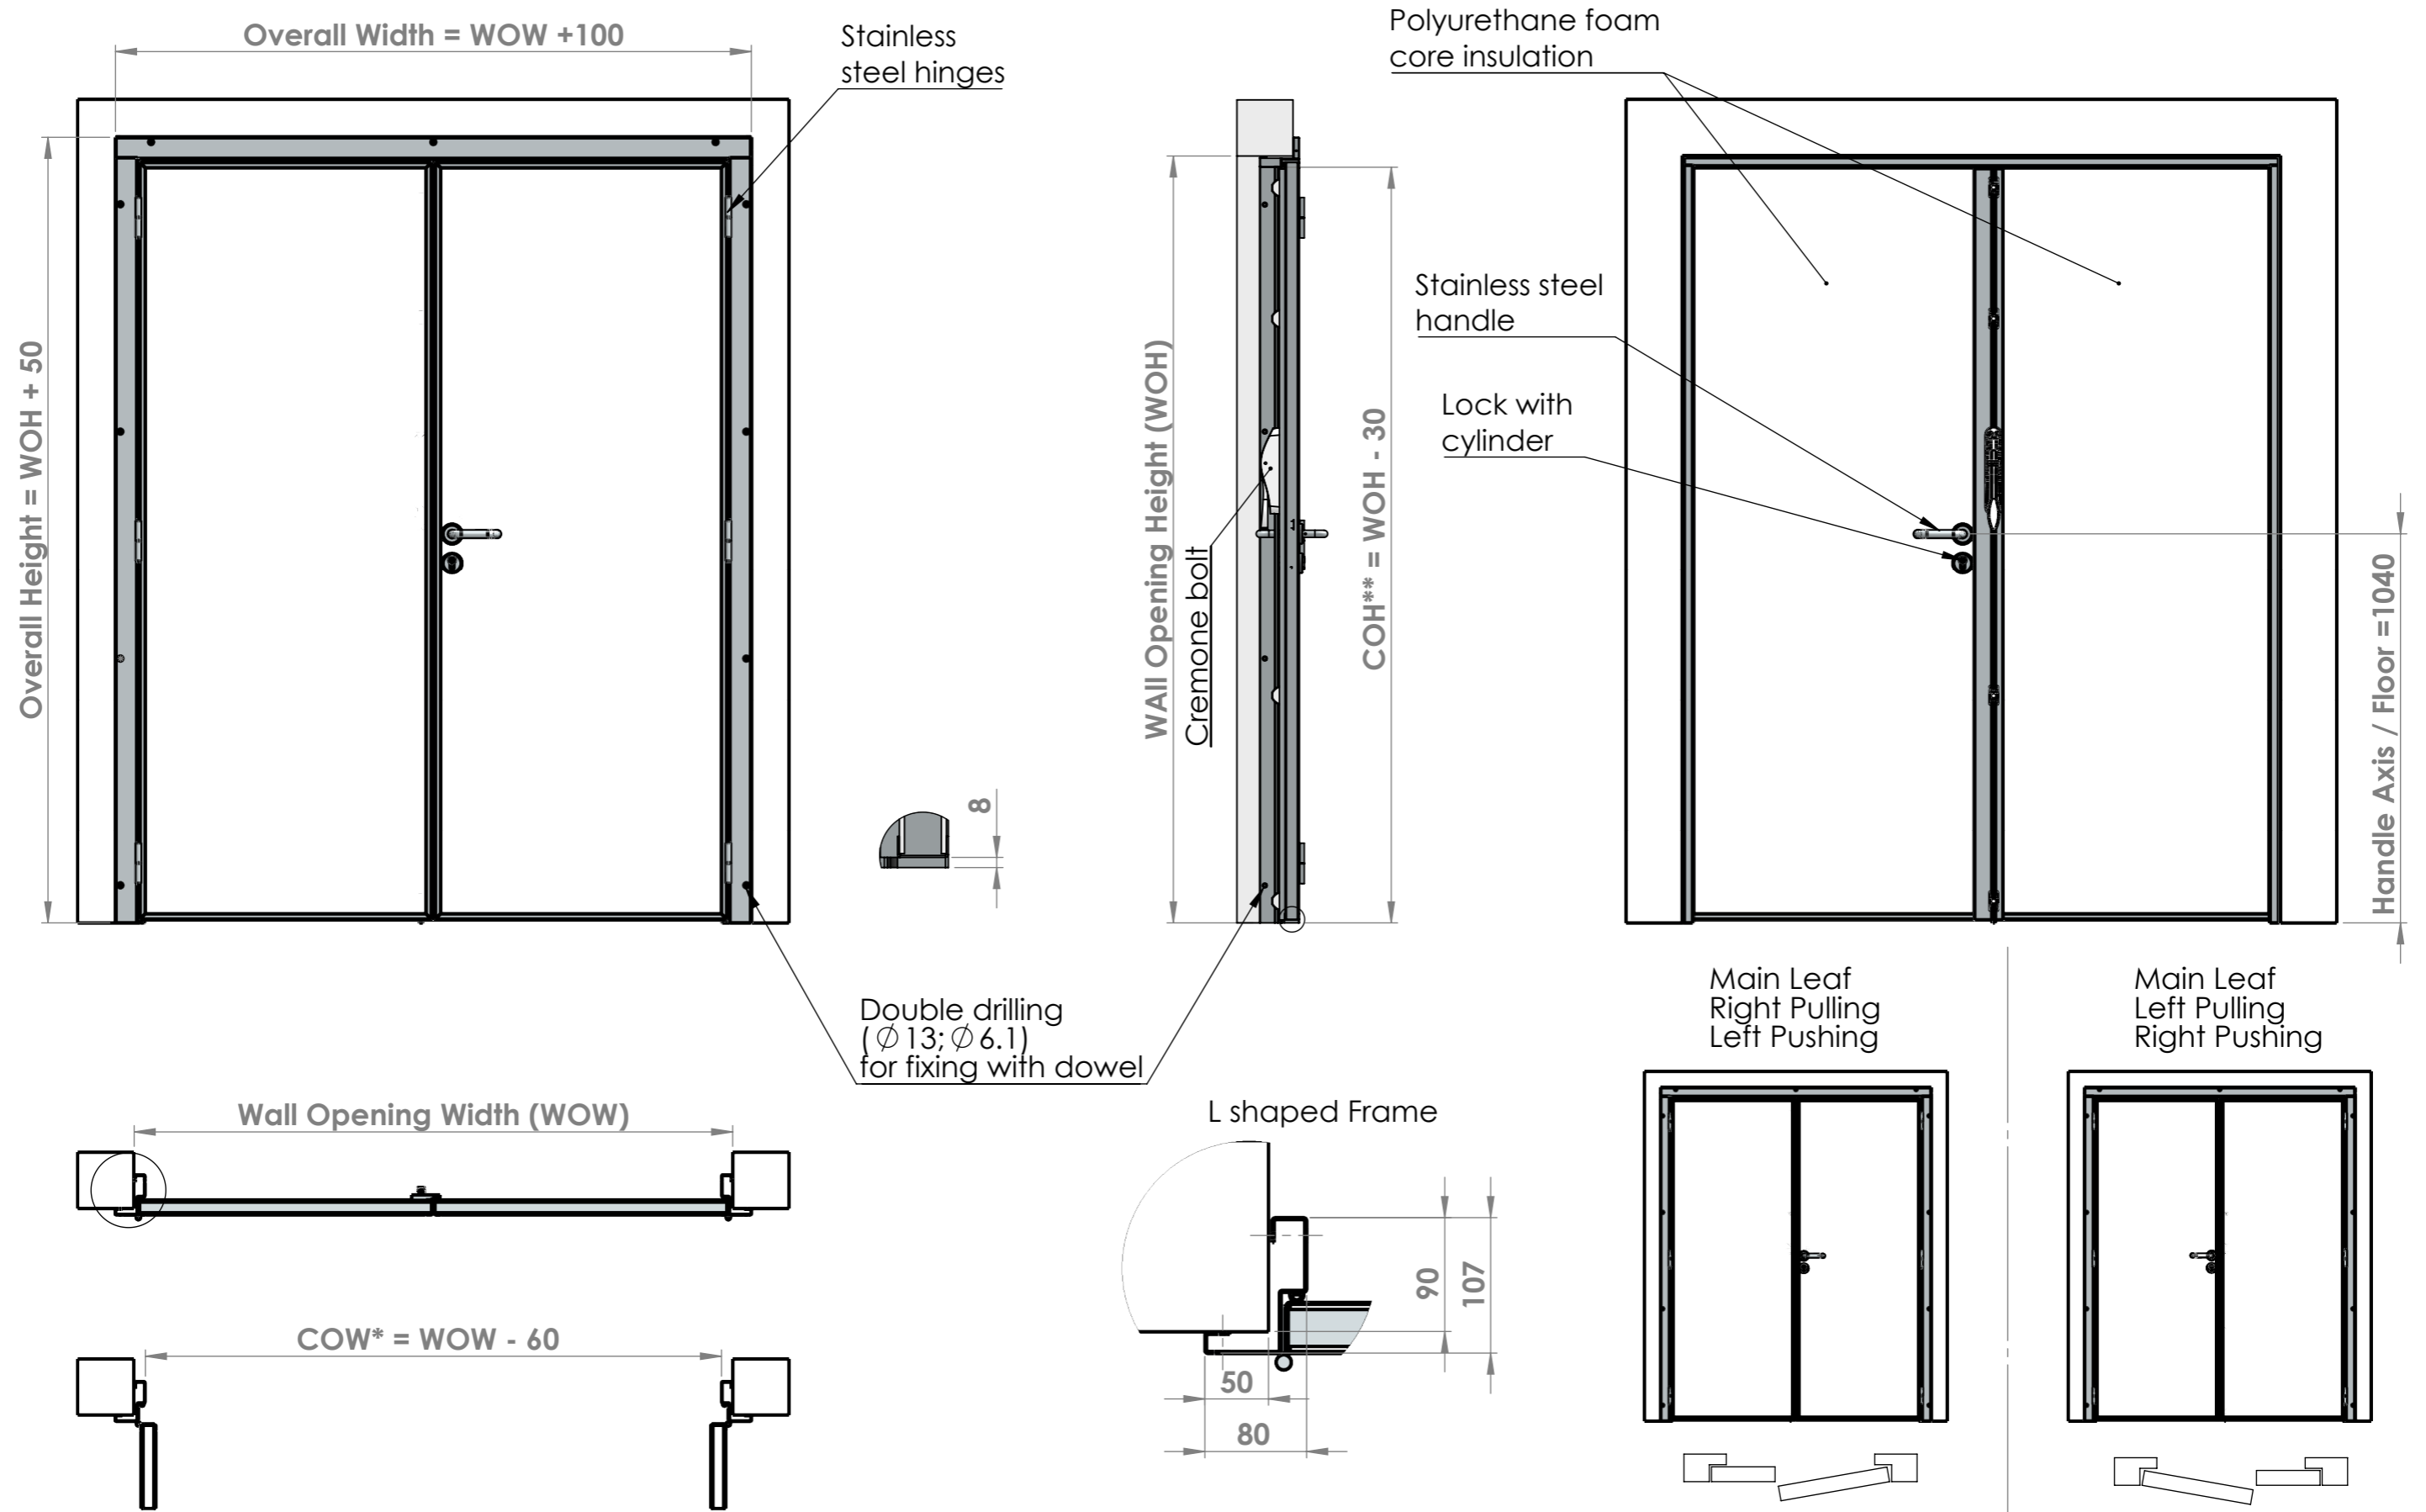

$COW^{*}$  : Clear Opening Width  
 $COH^{**}$  : Clear Opening Height

Type Porte :

**SP100**  
**SP110**  
**SP120**

Semi-insulated Service Door

Stainless steel L shaped Frame

**SPENLE** 

F-57400 SARREBOURG  
+33 (0)3 87 25 78 00  
[www.spenle-international.com](http://www.spenle-international.com)  
[info@spenle-international.com](mailto:info@spenle-international.com)