
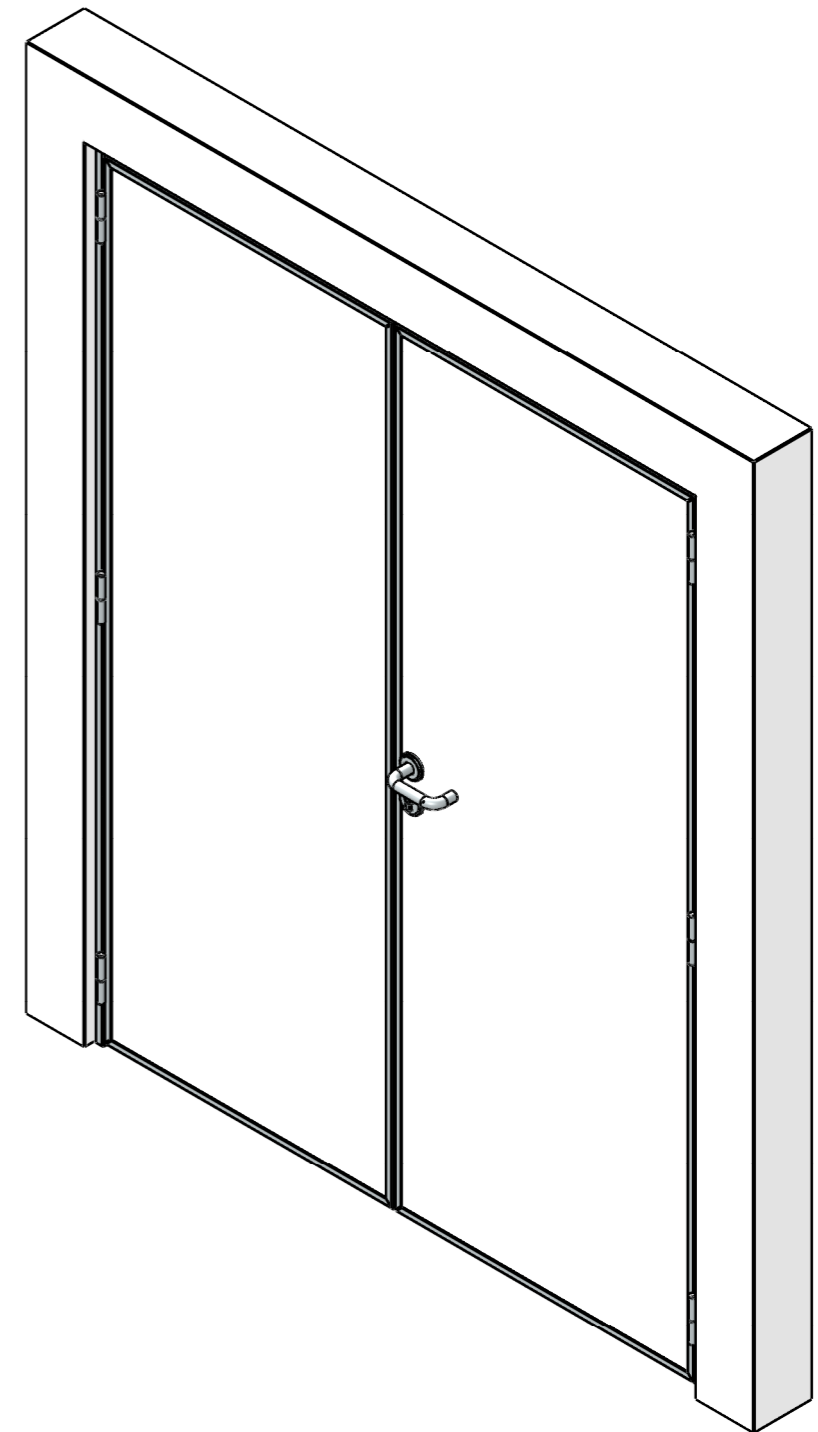


Semi-insulated Service Door SP100 / SP110 / SP120

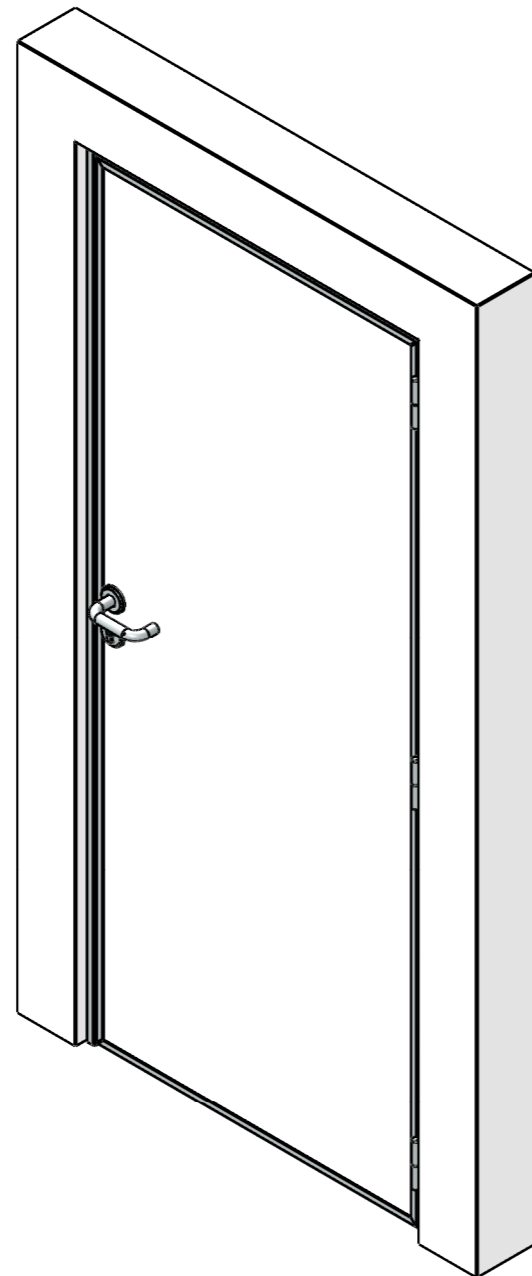

Leaf in :

- Pre-lacquered steel sheet (SP100)
- Polyester reinforced with fiberglass (SP110)
- 304L stainless steel sheet brushed finish (SP120)

Type Porte :


SP100
SP110
SP120

Semi-insulated Service Door

Stainless steel T shaped Frame

SPENLE 

F-57400 SARREBOURG
+33 (0)3 87 25 78 00
www.spenle-international.com
info@spenle-international.com

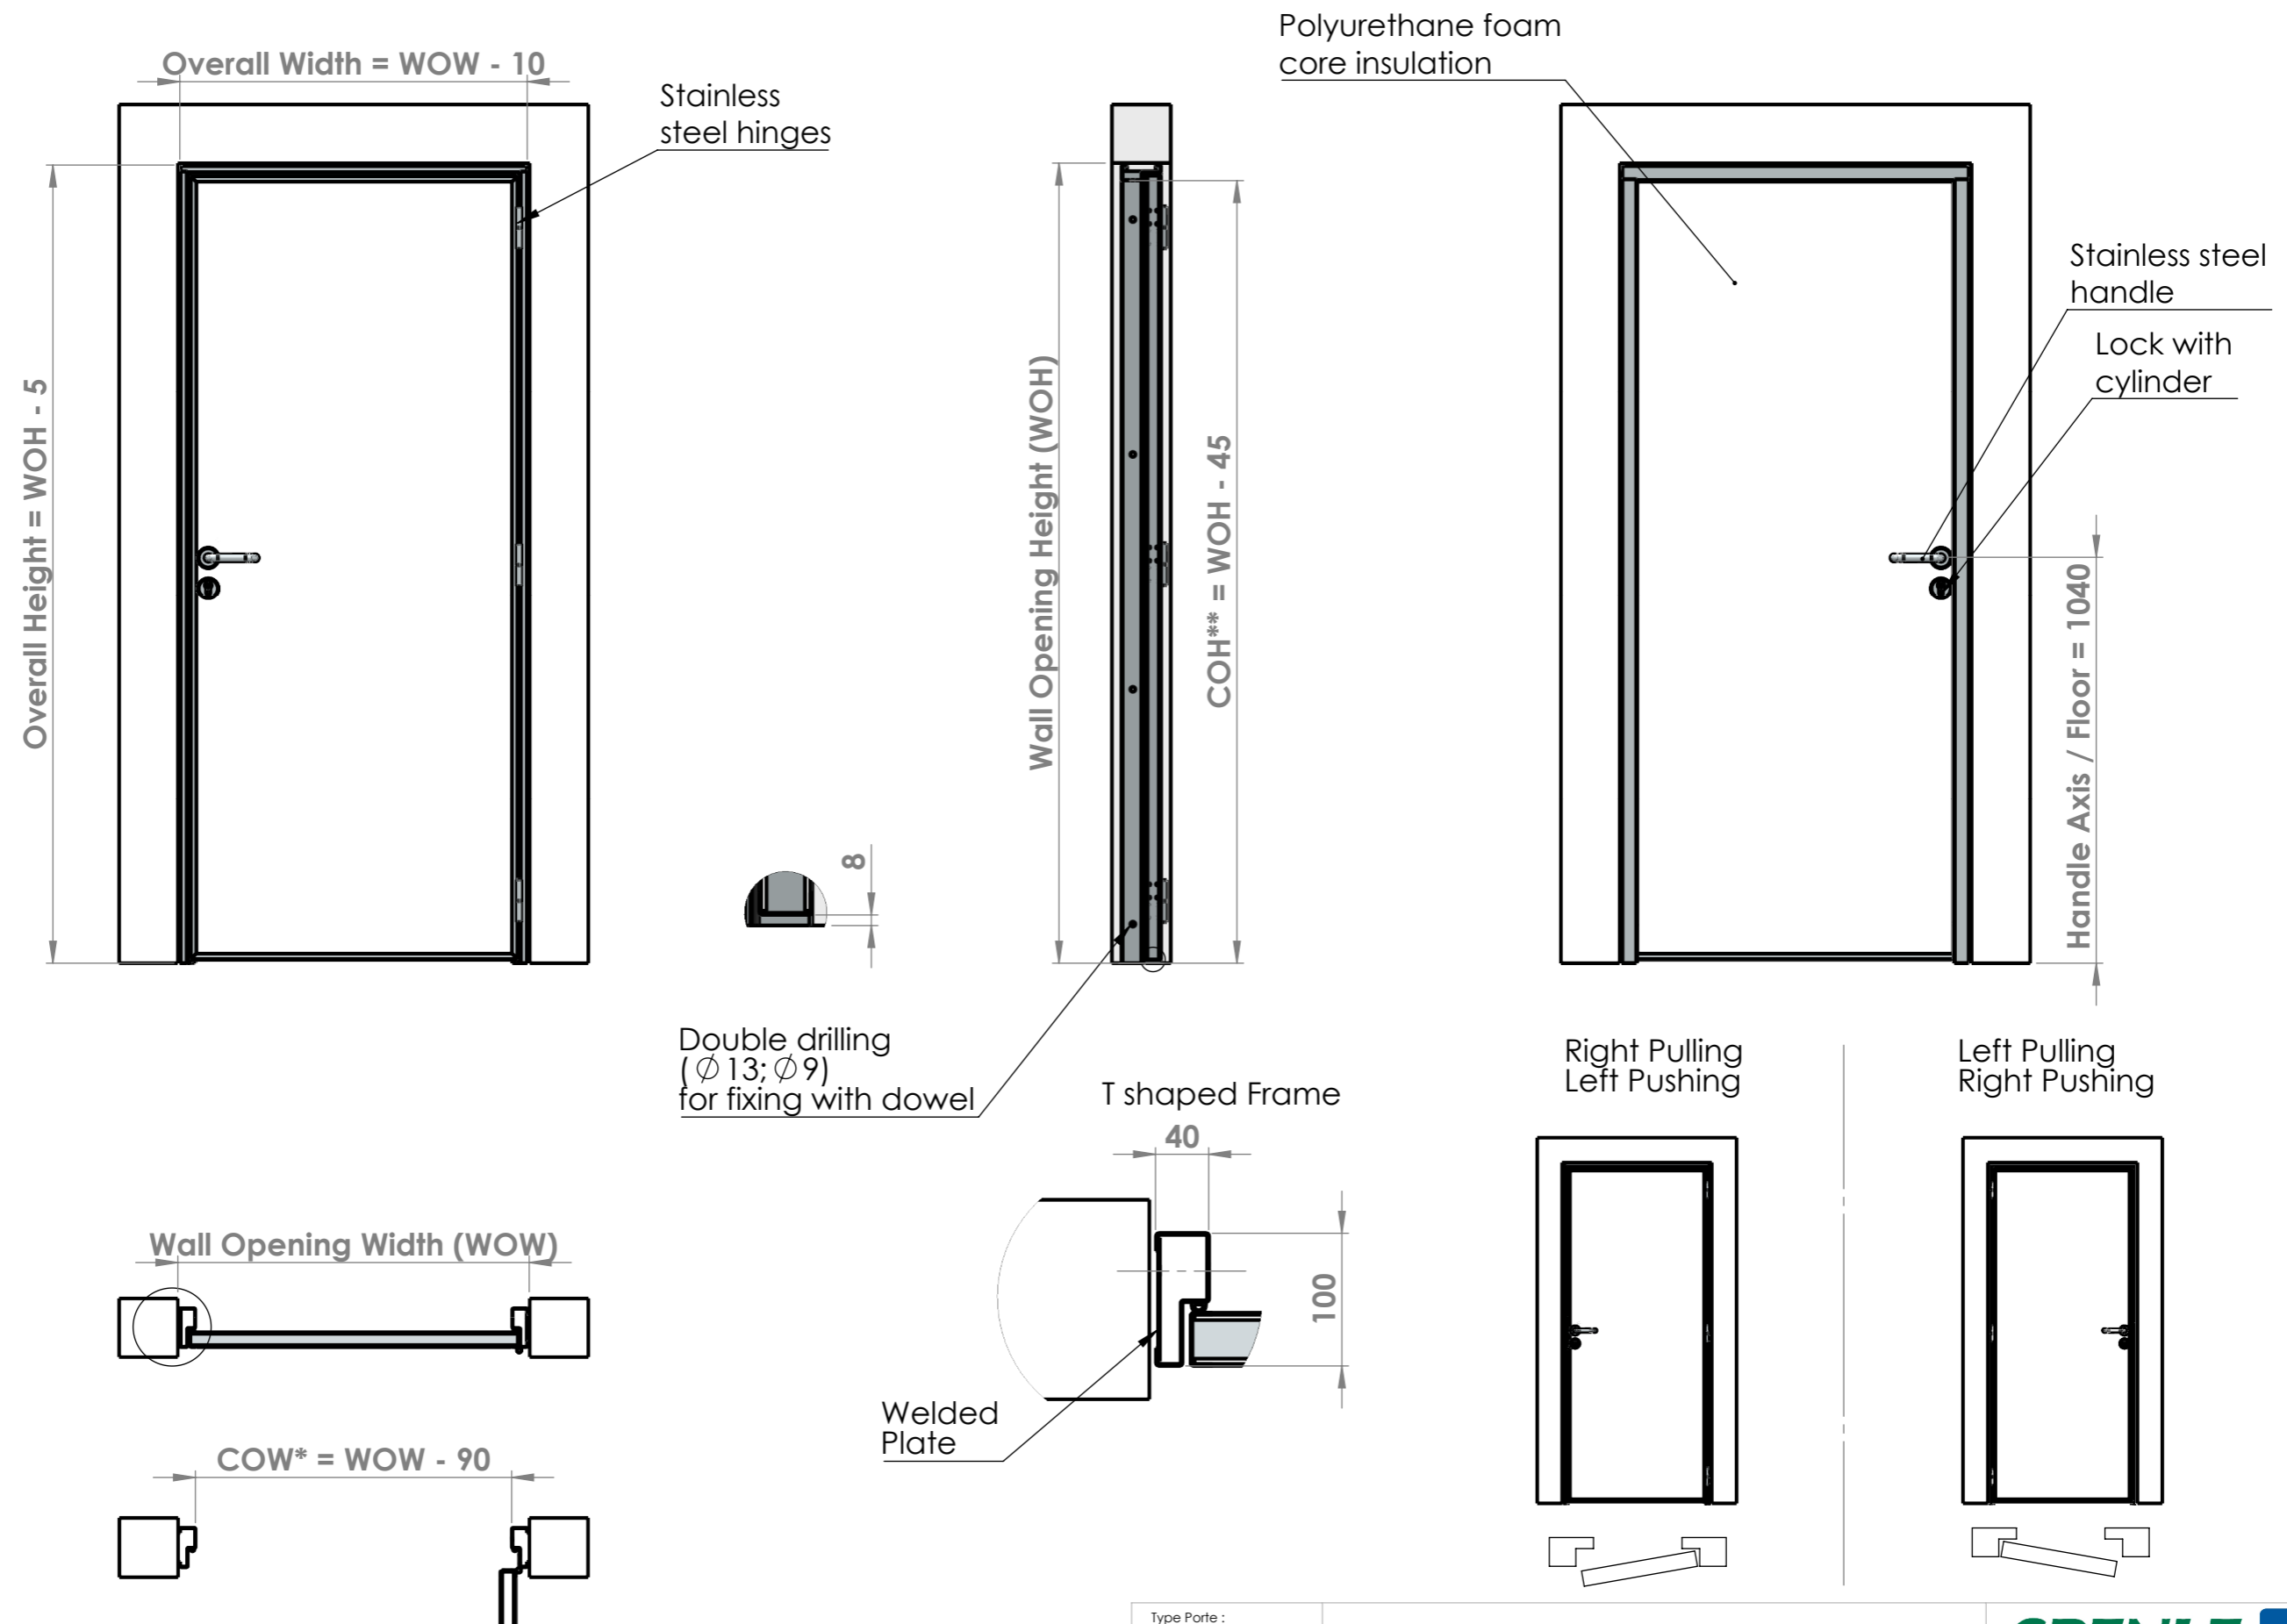

COW* : Clear Opening Width
COH** : Clear Opening Height

Type Porte :


SP100
SP110
SP120

Semi-insulated Service Door

Stainless steel T shaped Frame



F-57400 SARREBOURG
+33 (0)3 87 25 78 00
www.spenle-international.com
info@spenle-international.com

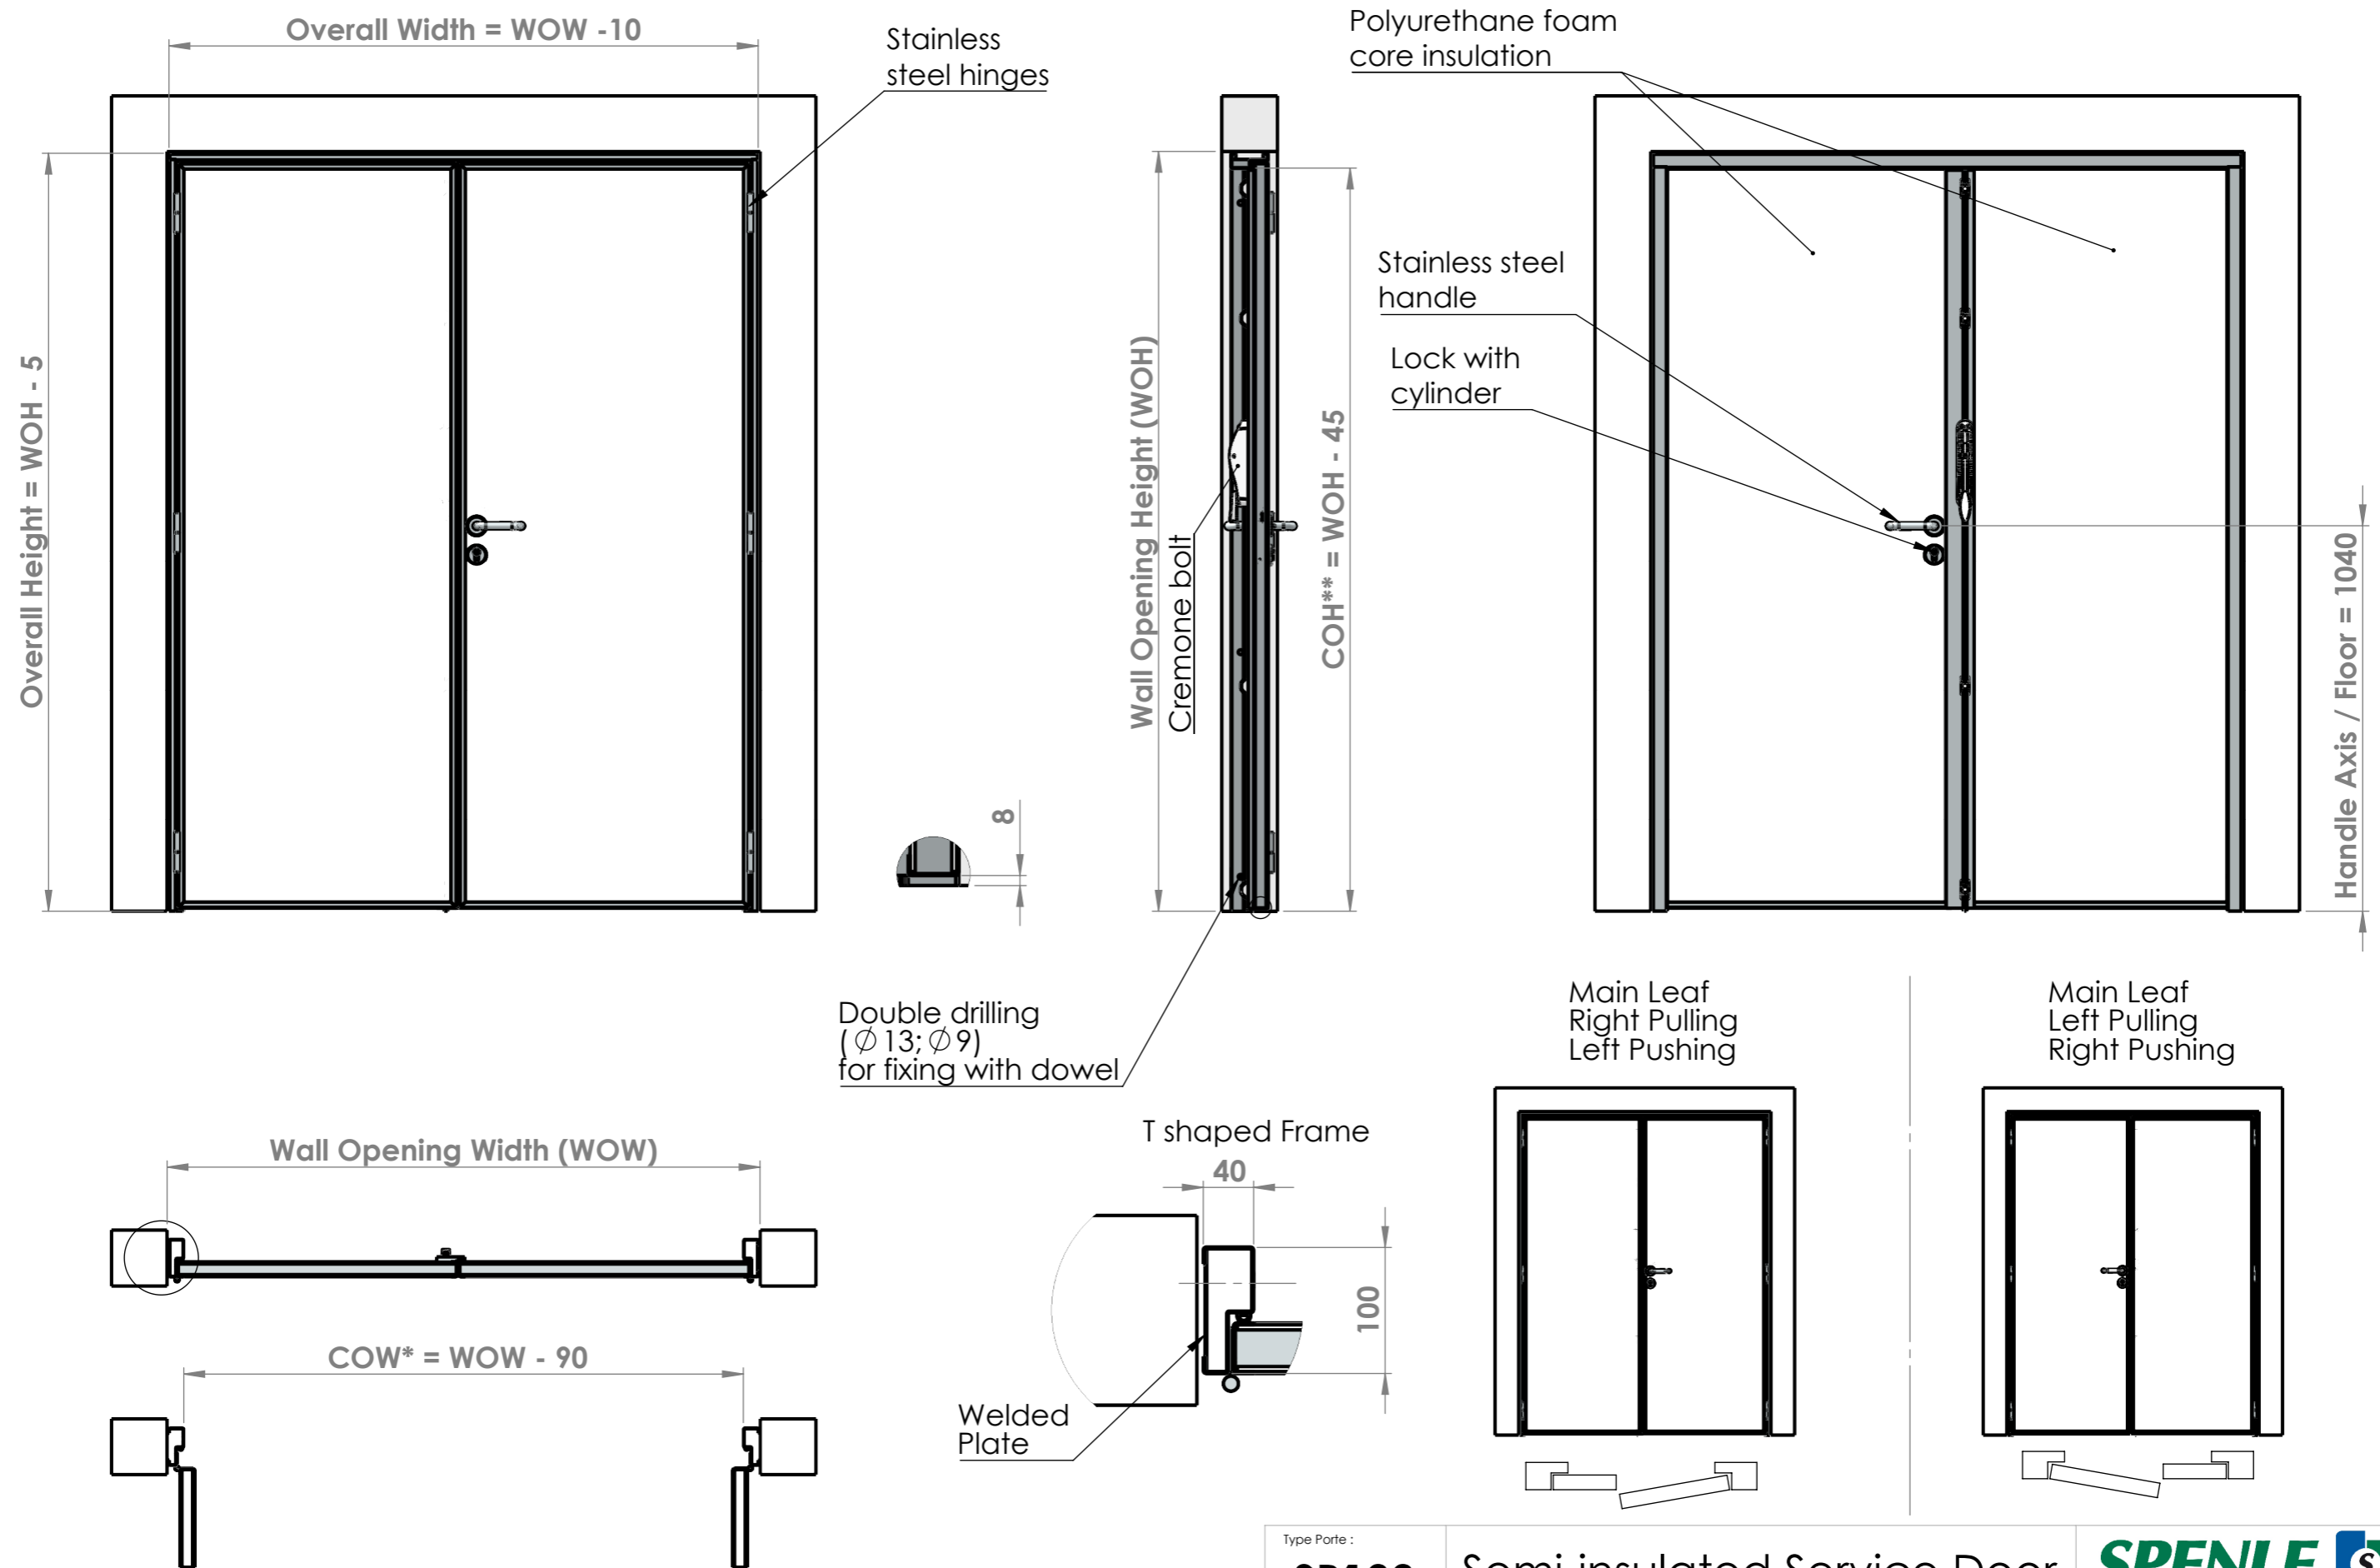

COW* : Clear Opening Width
COH** : Clear Opening Height

Type Porte :

SP100
SP110
SP120

Semi-insulated Service Door

Stainless steel T shaped Frame

SPENLE 

F-57400 SARREBOURG
+33 (0)3 87 25 78 00
www.spenle-international.com
info@spenle-international.com